


1'x1' GRID

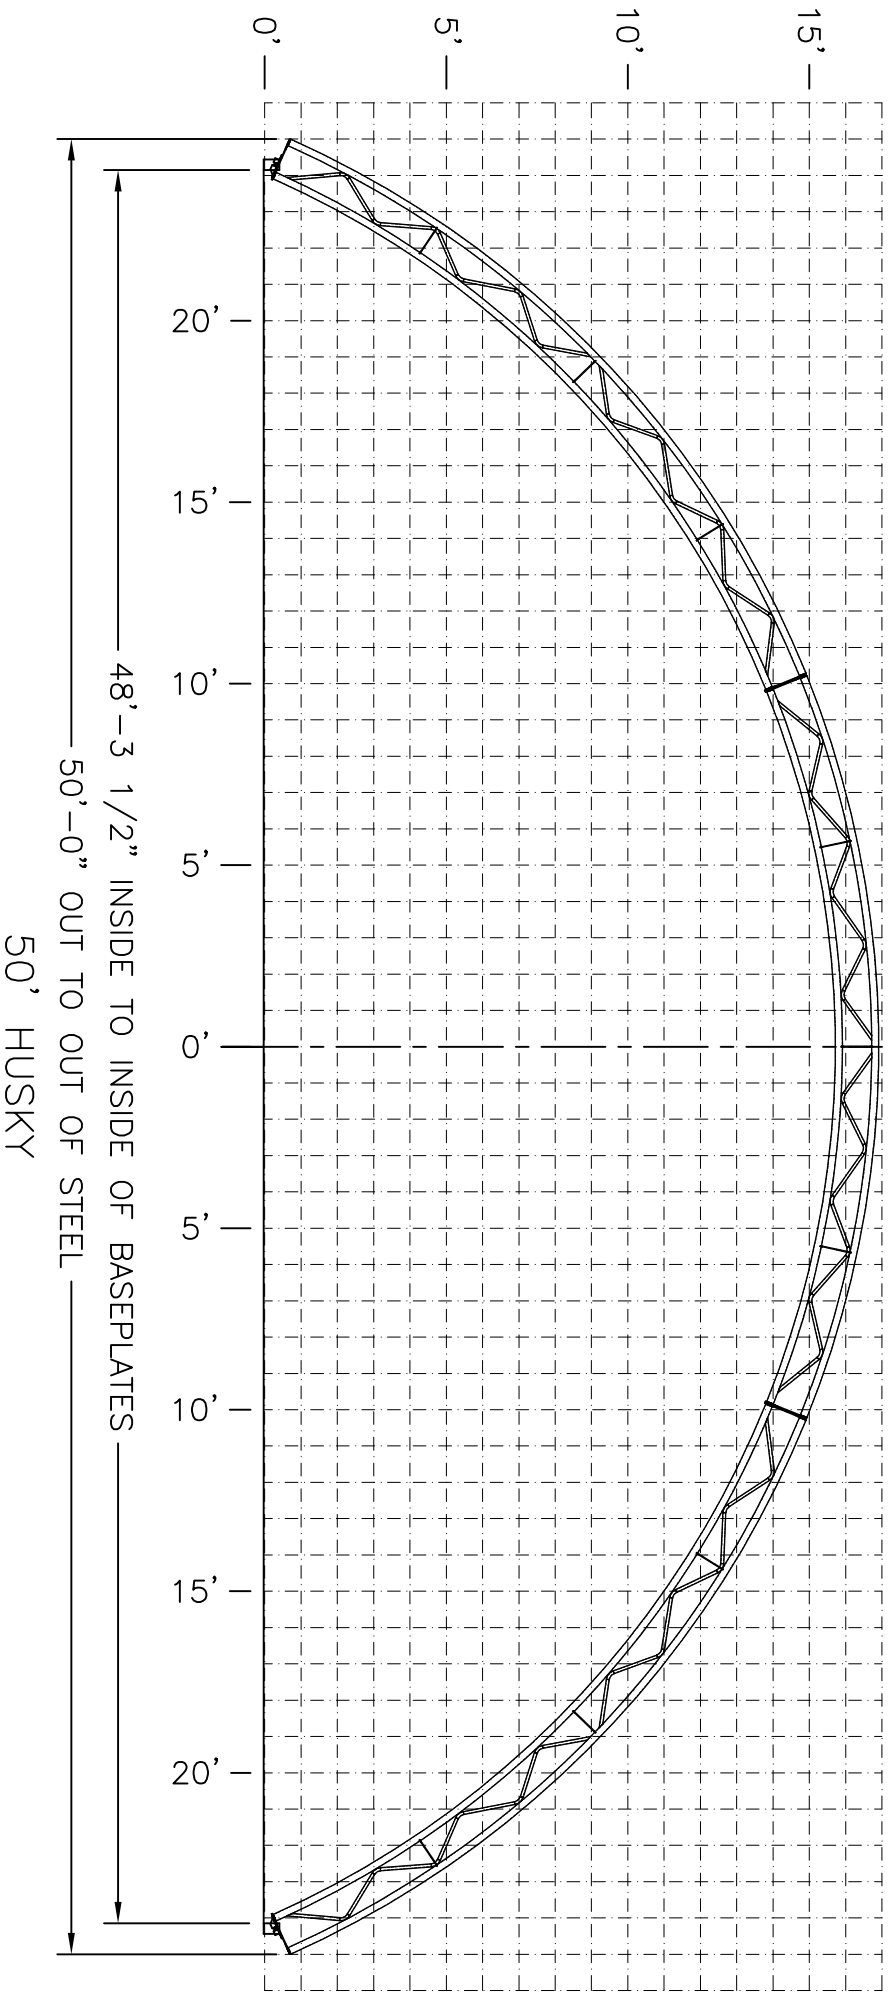

REV.	1	RELEASED	MD	2 SEP 10
			BY	DATE

DEALER:	
CUSTOMER:	
PROJECT:	
PROJECT ID:	
ORDER ID:	

THIS DRAWING AND THE PROPRIETARY DESIGN IS PROPERTY OF NORSEMAN STRUCTURES ANY REPRODUCTION IN WHOLE OR IN PART WITHOUT THE EXPRESSED WRITTEN CONSENT OF NORSEMAN STRUCTURES IS PROHIBITED. DRAWINGS NOT TO SCALE

DRAWN BY: M DALE DATE: 2 SEP 10

CHECKED BY: DATE:

SCALE: NTS

NORSEMAN
STRUCTURES

3815 WANUSKEMIN RD, SASKATOON, SASKATCHEWAN, S7P 1A4
PH: 1-306-385-2888 WEBSITE: www.norseman.ca FAX: 1-306-385-2717

TITLE: HUSKY 50' GRID PROFILE SHEET 1